


SECTION


PROPOSED EAST FACING ELEVATION

PROPOSED NORTH FACING ELEVATION

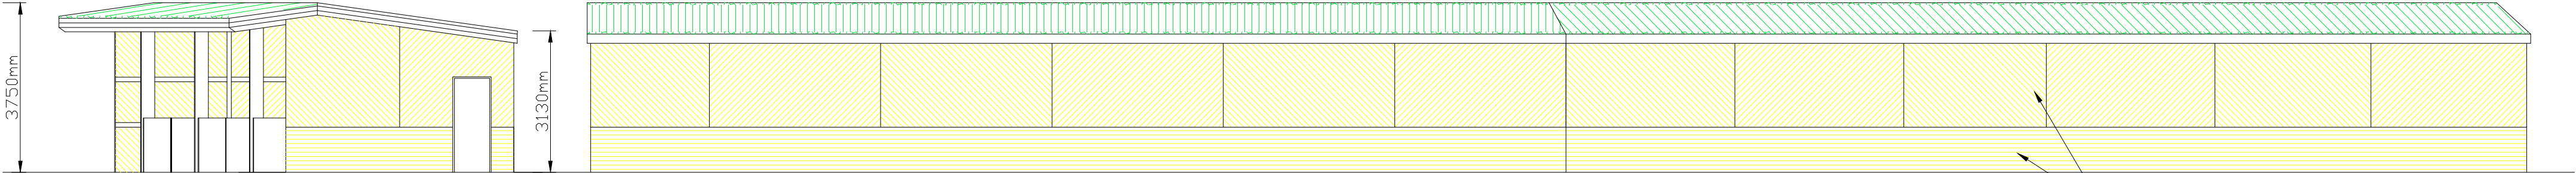


PROPOSED WEST FACING ELEVATION

PROPOSED SOUTH FACING ELEVATION

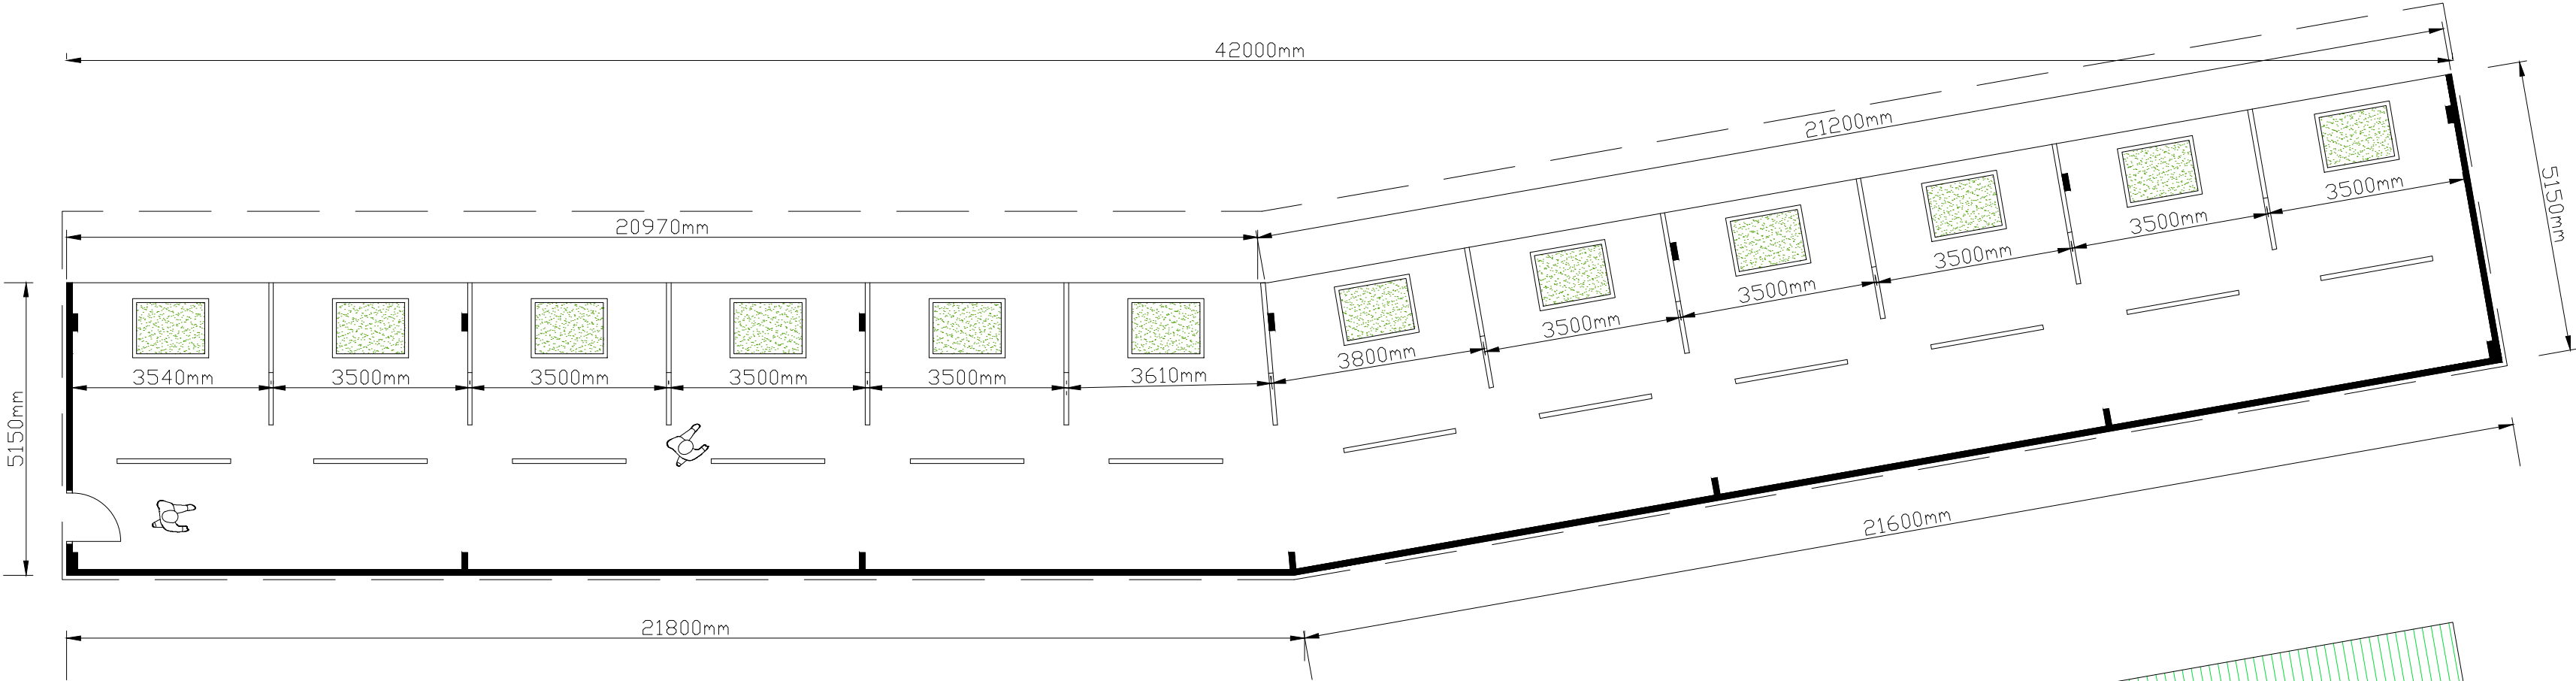

PROPOSED INTERNAL LAYOUT PLAN

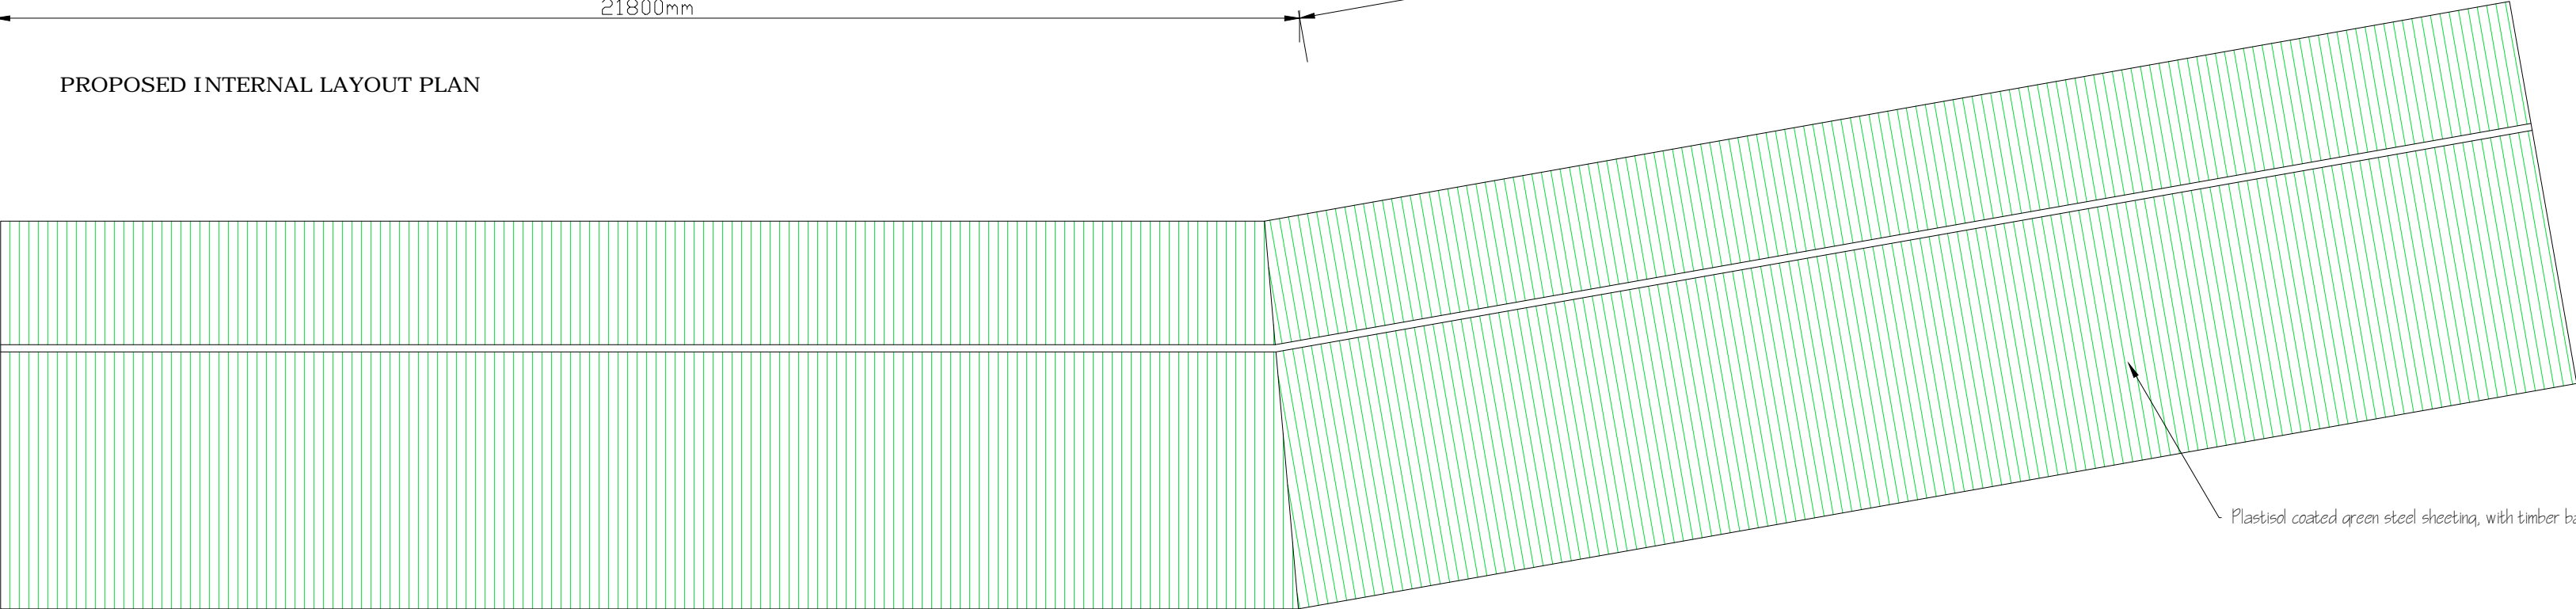

PROPOSED ROOF PLAN



PHOTO SAMPLE 1, ILLUSTRATION PROVIDED BY TOTAL TIMBER SOLUTIONS



PHOTO SAMPLE 2, ILLUSTRATION PROVIDED BY TOTAL TIMBER SOLUTIONS

Notes:

Figured Dimensions take precedence over scaling
Check all measurements against scale below
All dimensions to be checked and verified on site prior to being put in hand.

Scale 1:50

ALL DRAWINGS COPYRIGHT(C) N J LEWIS & ASSOCIATES LIMITED

Rev	Date	By	Description
-----	------	----	-------------

CLIENT

Mr B Bamford
Cherry Lodge Golf Club
Jail Lane
Biggin Hill
Kent

njl Lewis & Associates Ltd

Chartered Building Surveyors
Ground Floor
142-148, Main Road
Sidcup, Kent
DA14 6NZ

w: www.njlewis.co.uk
t: 020 8300 9602
e: office@njlewis.co.uk

PURPOSE OF ISSUE	
Comment	●
Consent	○
Planning	○
Building Control	○
Tender	○
Construction	○

PROPOSED DRIVING RANGE

PROPOSED PLANS AND ELEVATIONS

Scale(s):	Date	Drawn By:
1:100 @A3	APRIL 2011	TRG

Project Reference:	Drawing Number:	Revision
NJL/Che.2213	02	(-)