




CLGC - Site Clearance Plan - 100.10 (Rev C)

KEY	
GOLF FEATURES	
	GREEN
	TEE
	FAIRWAY
	SEMI ROUGH
	ROUGH
	RETAINED TREES
	TREES REMOVED AND/OR TRANSPLANTED = 270 nos
	CLEARED VEGETATION = 4500 m2
	TREES TO BE PROTECTED
	PROTECTIVE FENCING = 2333 M BARRIER FENCING MESH 1M
	TREE GROUPS (REFER TO AIA DOC FOR SPECIES COMPOSITION)

- NOTES:**
1. PROVIDE ALL NECESSARY PROTECTION TO EXISTING TREES AND VEGETATION ADJOINING THE PROPOSED EARTHWORKS.
 2. EXISTING TREES BETWEEN WHIPS AND HEAVY STANDARD WILL BE MARKED WITH A PRECAUTIONARY AREA AS PER THE NOTES ON PLAN NO.8 AND SUITABLY RE-LOCATED WITHIN THE PROPOSED WOODLAND MATRIX
 3. REMOVED TREES THAT CAN NOT BE TRANSPLANTED WILL BE CUT DOWN TO GROUND LEVEL.
 4. ANY QUANTITIES OF HARDWOOD TIMBER SHALL BE VALUED AND SOLD TO A LOCAL MILL OR SIMILAR PRODUCTION FIRM. CLGC WILL RECEIVE ALL MONIES WHICH ARISE FROM SUCH TRANSACTIONS.
 5. GRUBBING UP AND DISPOSING OF ROOTS AND MAKING THE GROUND LEVEL WITH THE SURROUNDINGS. UNWANTED SCRUB AND VEGETATION WILL BE BURNT ON A CONTROLLED OPEN FIRE ON SITE.
 6. IF APPROPRIATE IT MAY PROVE NECESSARY TO TREAT THE CUT STUMPS WHICH ARE TO REMAIN TO PREVENT RE - GROWTH AND PROMOTE THEIR BREAKDOWN

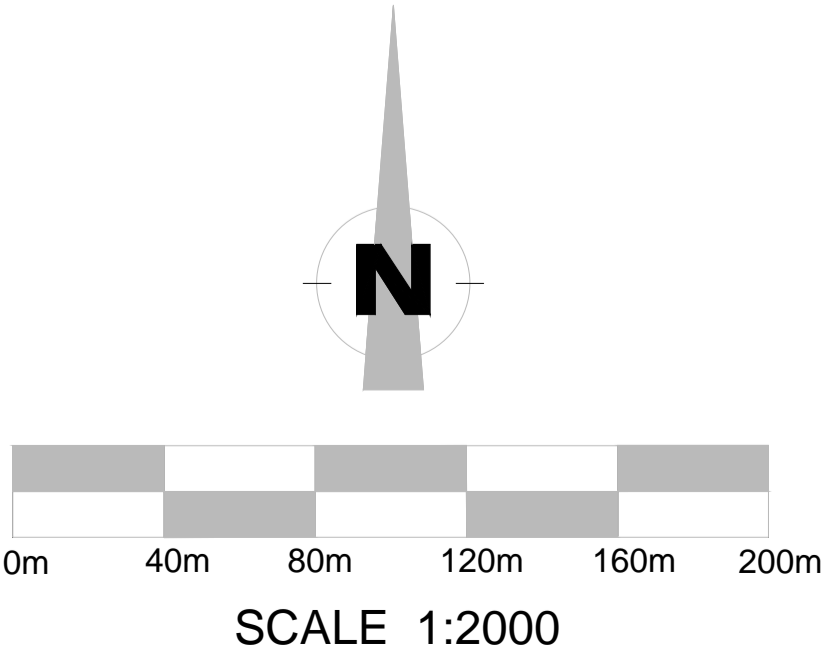

GENERAL NOTES

- ALL PLANTING PROTECTION TO CONFORM TO BRITISH STANDARD 5837: 2005
- THE REQUIRED PROTECTIVE FENCING IS ERECTED PRIOR TO THE COMMENCEMENT OF ANY CONSTRUCTION WORKS ON SITE (INCLUDING PREPARATORY SITE CLEARANCE)
- NO DEVELOPMENT OPERATION OR CONSTRUCTION ACTIVITY WHICH COULD POTENTIALLY CAUSE DAMAGE TO TREES IS PERMITTED WITHIN ANY OF THE DESIGNATED AREAS
- THE PROTECTIVE FENCING IS RETAINED INTACT FOR THE FULL DURATION OF THE DEVELOPMENT

client:

CHERRY LODGE
GOLF CLUB

Westerham, Kent
t: 01959 572250
email: info@cherrylodgegc.co.uk

WOODLAND
GOLF BUILD SPECIALISTS
shaping a future in golf

Sherborne, Dorset
t: 01895 431333
e:enquiries@woodland.uk.com

project:	drawing title:
Remodel	SITE CLEARANCE PLAN
date: 25.04.2011	
scale: 1:2000	